



ORDINARY MEETING OF COUNCIL

MINUTE ITEM ATTACHMENTS


Tuesday 9 February 2021

ORDINARY MEETING OF COUNCIL MINUTE ITEM ATTACHMENTS

9 FEBRUARY 2021

TABLE OF CONTENTS

ITEM	SUBJECT	PAGE NO
12.1	10.2020.66.1 - Lot 7 DP 313028 - 21 Burke Parade, Gerroa – 2 Lot Torrens Title Subdivision	
1	10.2020.66.1 - Proposed Building Envelope- 21 Burke Parade Gerroa.....	2

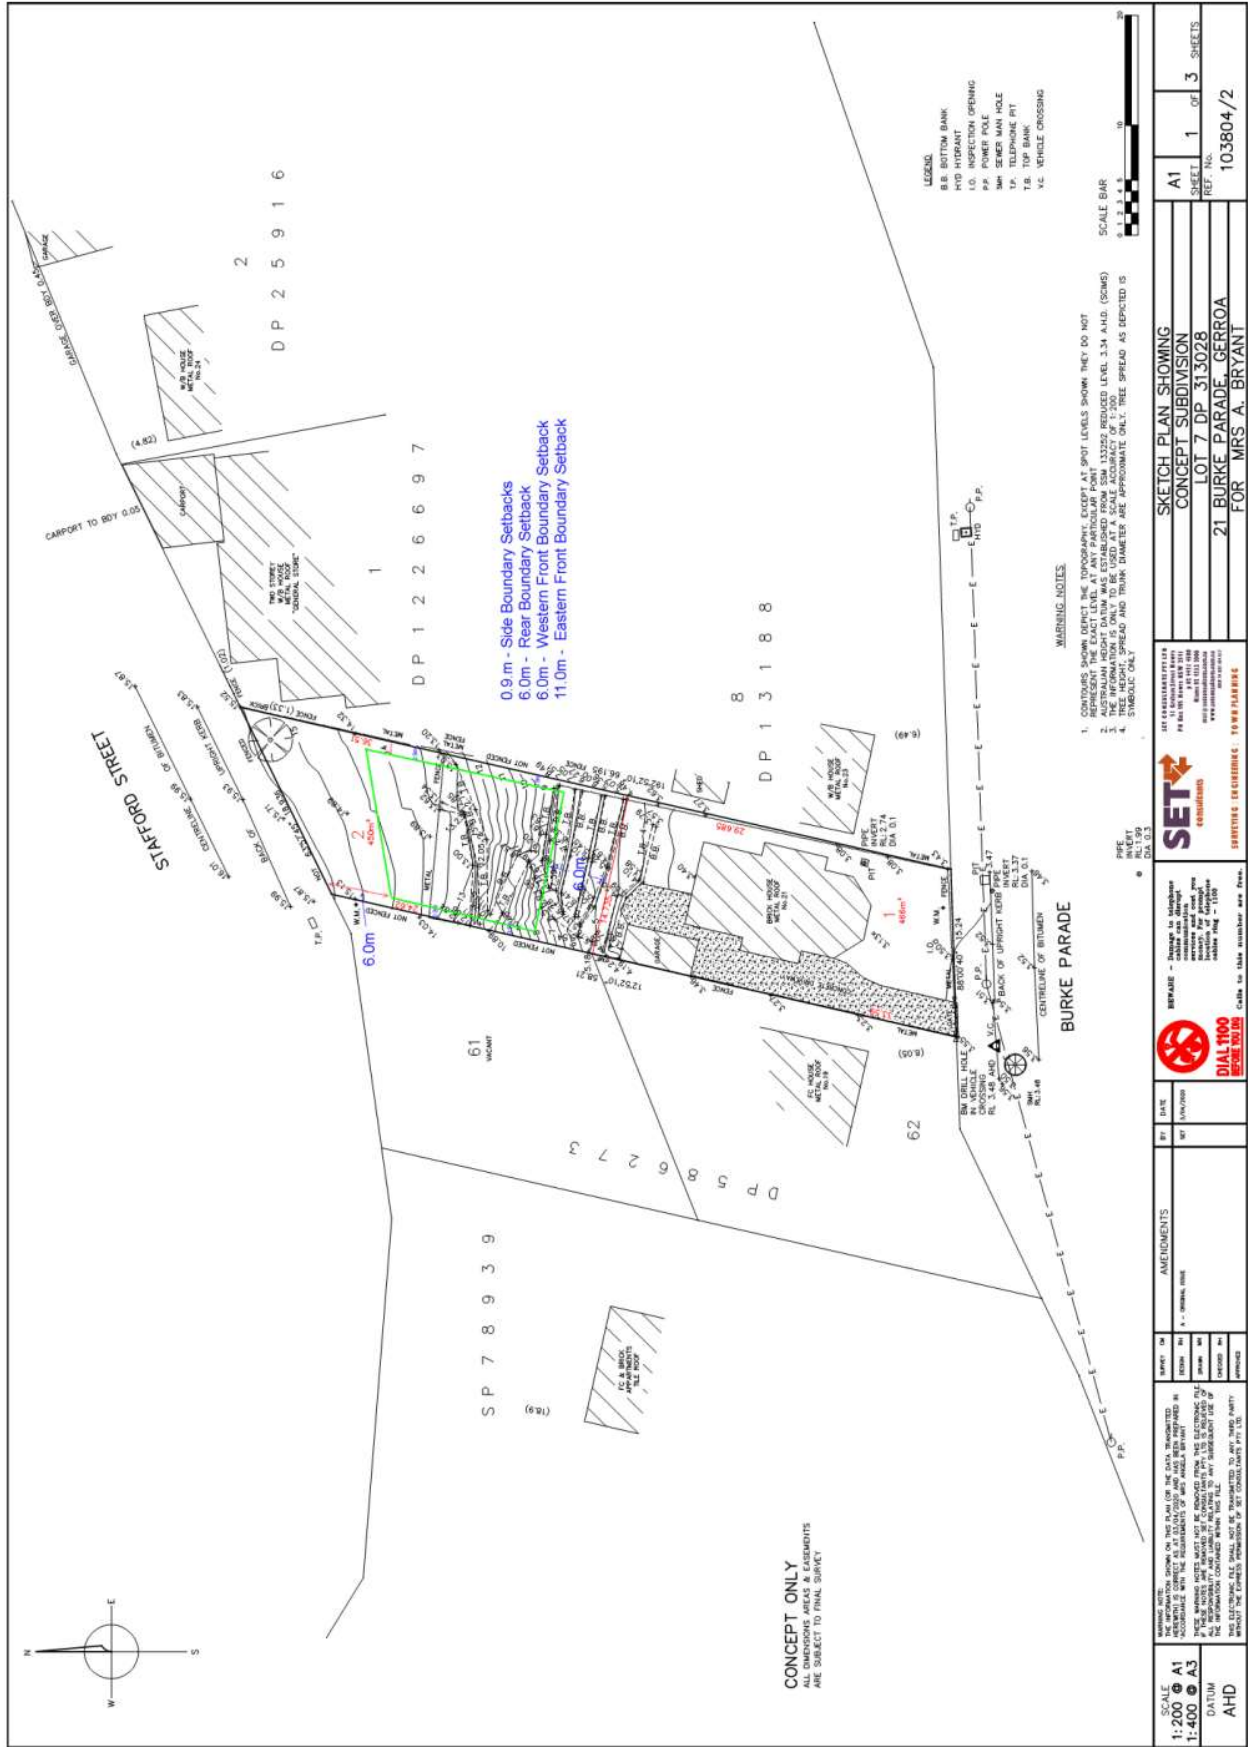

WARNING NOTES

1. CONTOURS SHOW DEPICT THE TOPOGRAPHY EXCEPT AT SPOT LEVELS SHOWN. THEY DO NOT REPRESENT THE EXACT LEVEL. AT ANY PARTICULAR POINT SPOTS REQUIRED LEVEL 3.31 A.H.D. (GCMG)
2. THE INFORMATION IS ONLY TO BE USED AT A SCALE ACCURACY OF 1:200
3. SPREAD AND THINK DIMETERS ARE APPROXIMATE ONLY. TREE SPREAD AS DEPICTED IS SUBJECTIVE ONLY

SCALE 1:200 @ A1 1:400 @ A3	DATUM AHD	DATE 10/1/2020	BY AHD	AMENDMENTS	BY AHD	DATE 10/1/2020	REMARKS - CHECKED BY: MRS A. BRYANT - DRAWN BY: MRS A. BRYANT - PROJECT NO: 103804/2 - SHEET NO: 1 OF 3 - SCALE: 1:400 - DATE: 10/1/2020
<p>SET4 CONSULTANTS SURVEYING ENGINEERING TOPOGRAPHISTS</p> <p>DIAL 1100 SERVICE BUREAU</p> <p>SET4 CONSULTANTS SURVEYING ENGINEERING TOPOGRAPHISTS</p> <p>SET4 CONSULTANTS SURVEYING ENGINEERING TOPOGRAPHISTS</p>							<p>SKETCH PLAN SHOWING CONCEPT SUBDIVISION LOT 7 DP 313028 21 BURKE PARADE, GERROA FOR MRS A. BRYANT</p> <p>SHEET 1 OF 3 SHEETS REF. NO. 103804/2</p>